



KEYNOTE


- 500 DECORATIVE METAL RAILING
501 1 1/2" DIA. PAINTED STEEL HANDRAIL
502 METAL STAIRS W/2" CONCRETE FILL STEPS

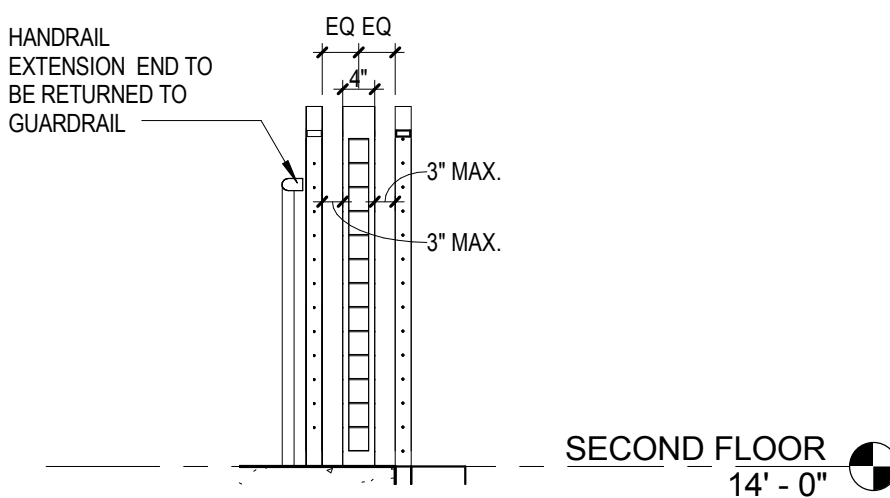


5 ELEVATION - STAIR #2
1/2" = 1'-0"

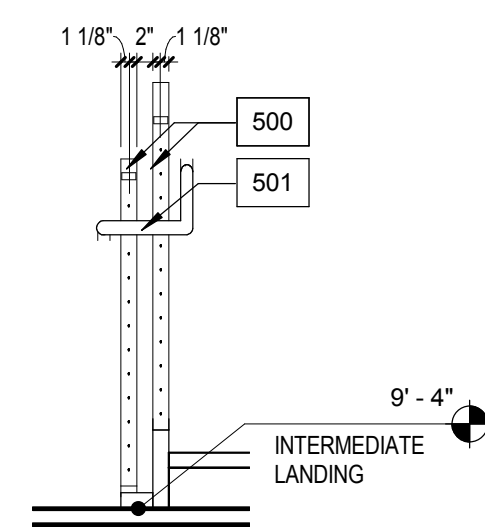


4 ELEVATION - STAIR #2
1/2" = 1'-0"

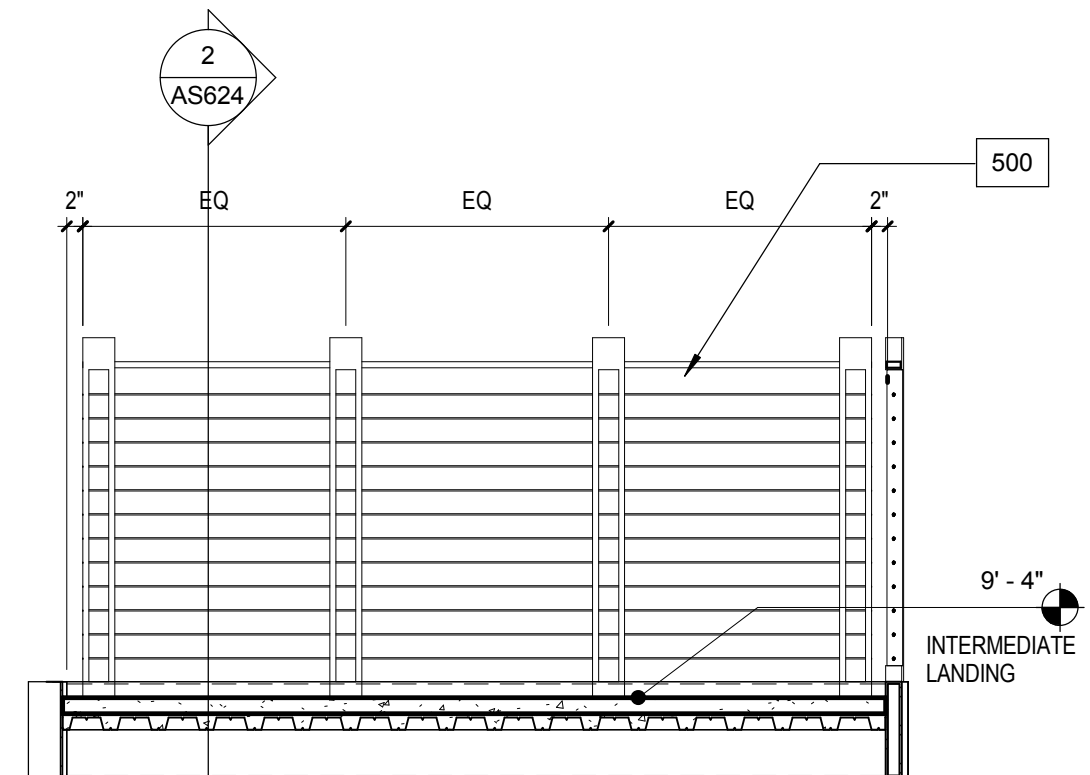


2 ELEVATION - STAIR #2
1/2" = 1'-0"

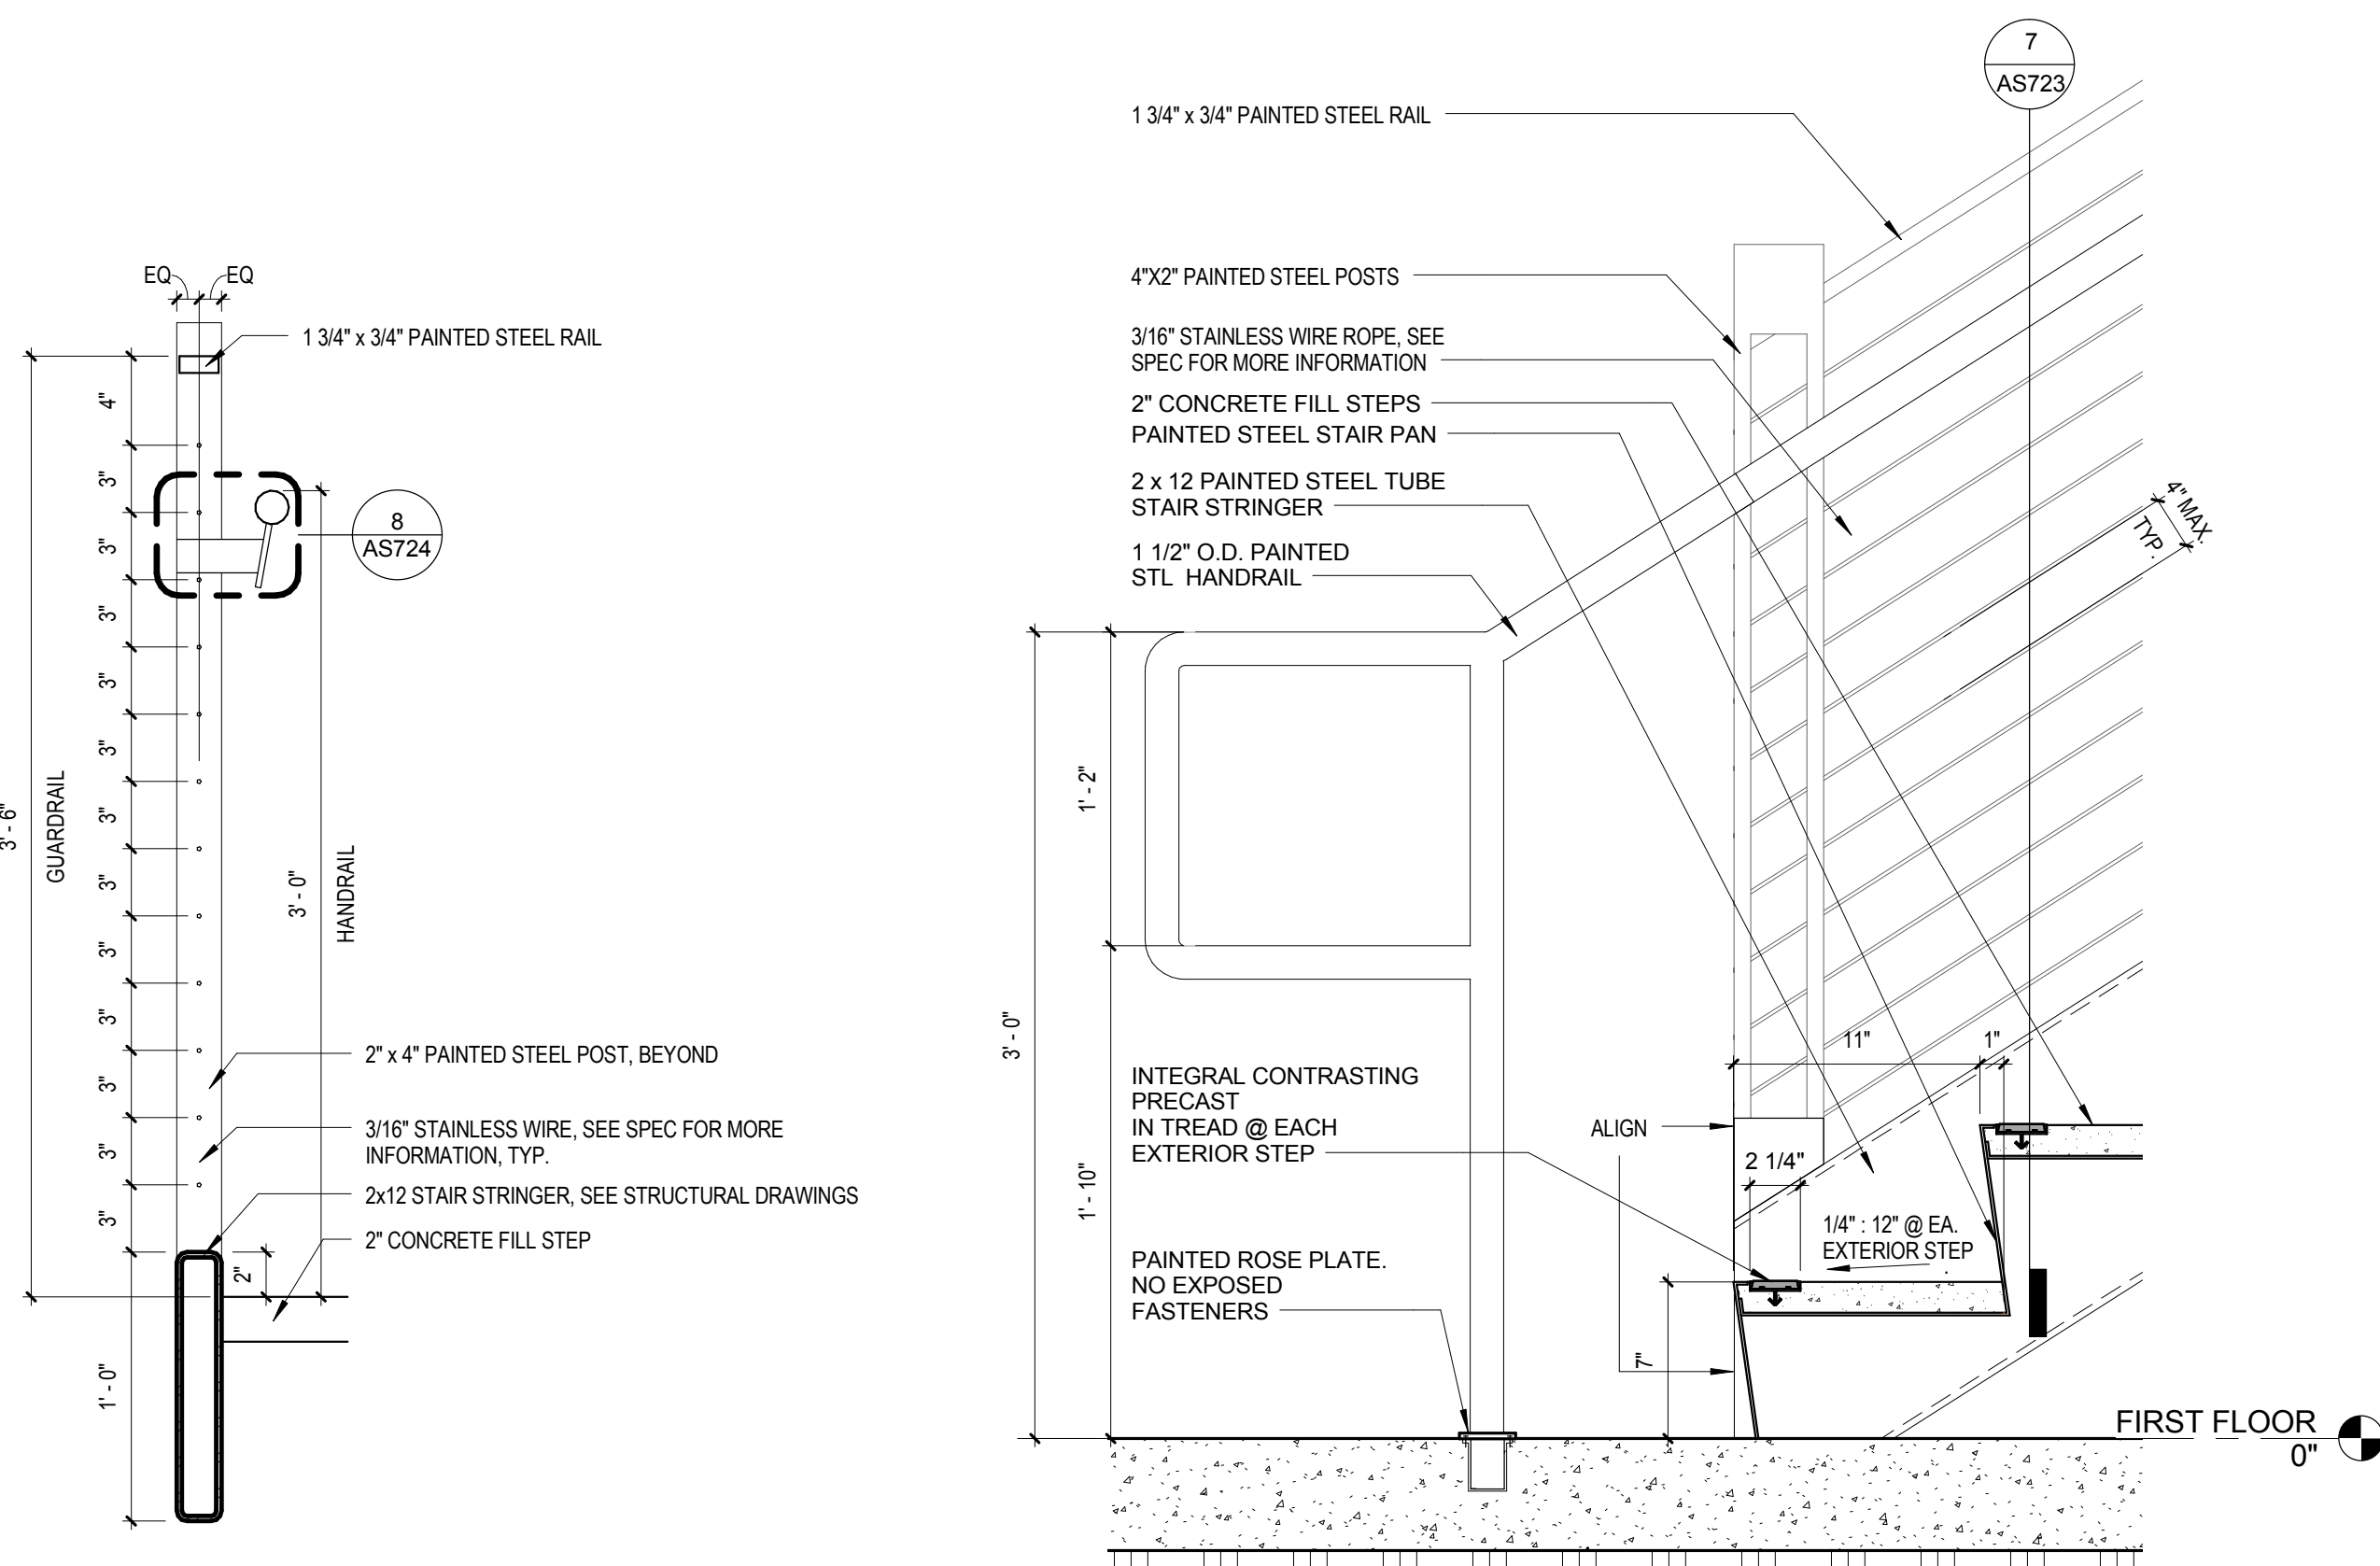


7 DETAIL - STAIR #2 GUARDRAIL
1 1/2" = 1'-0"

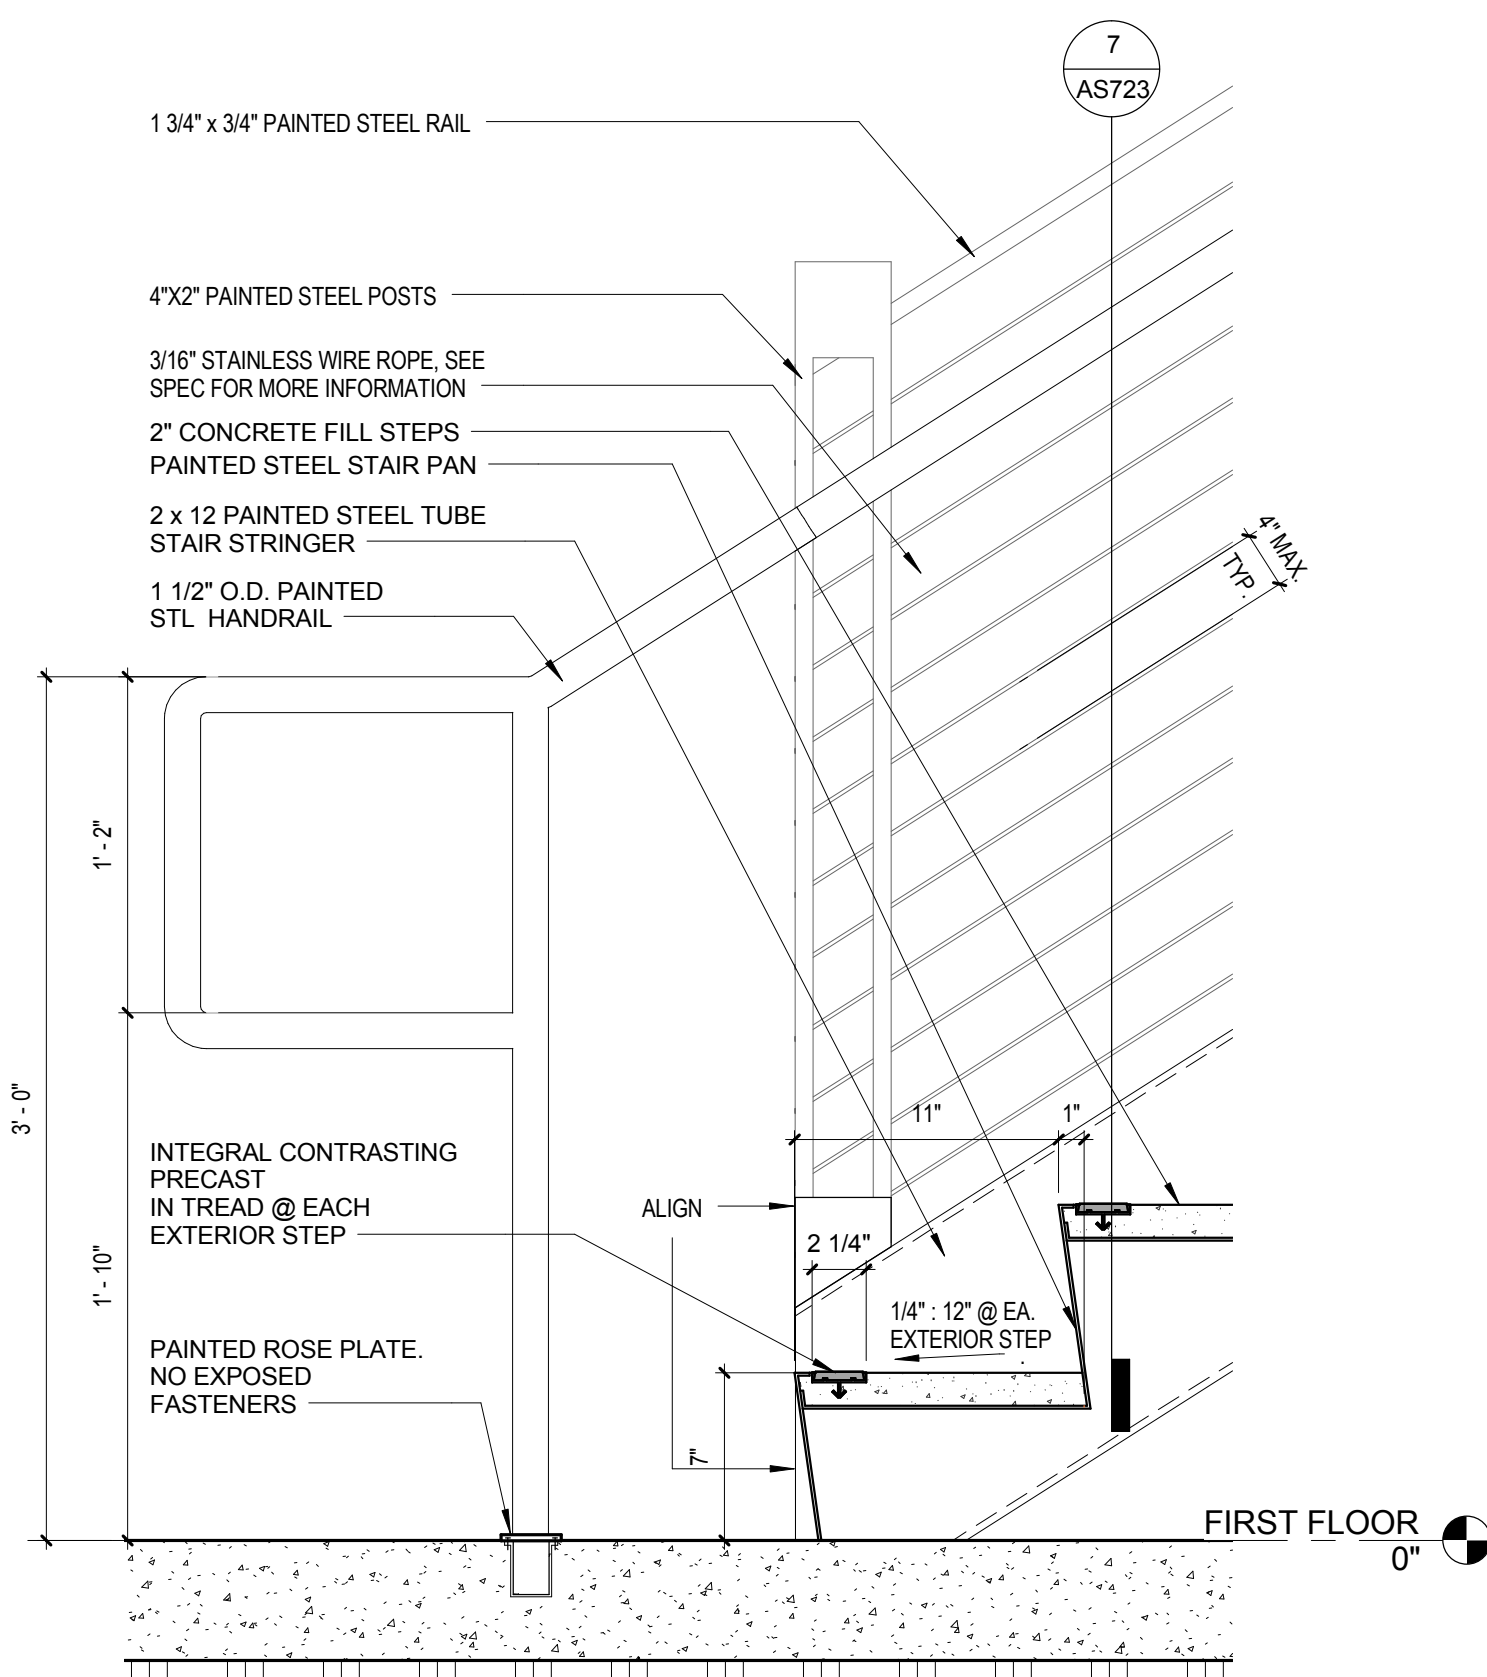

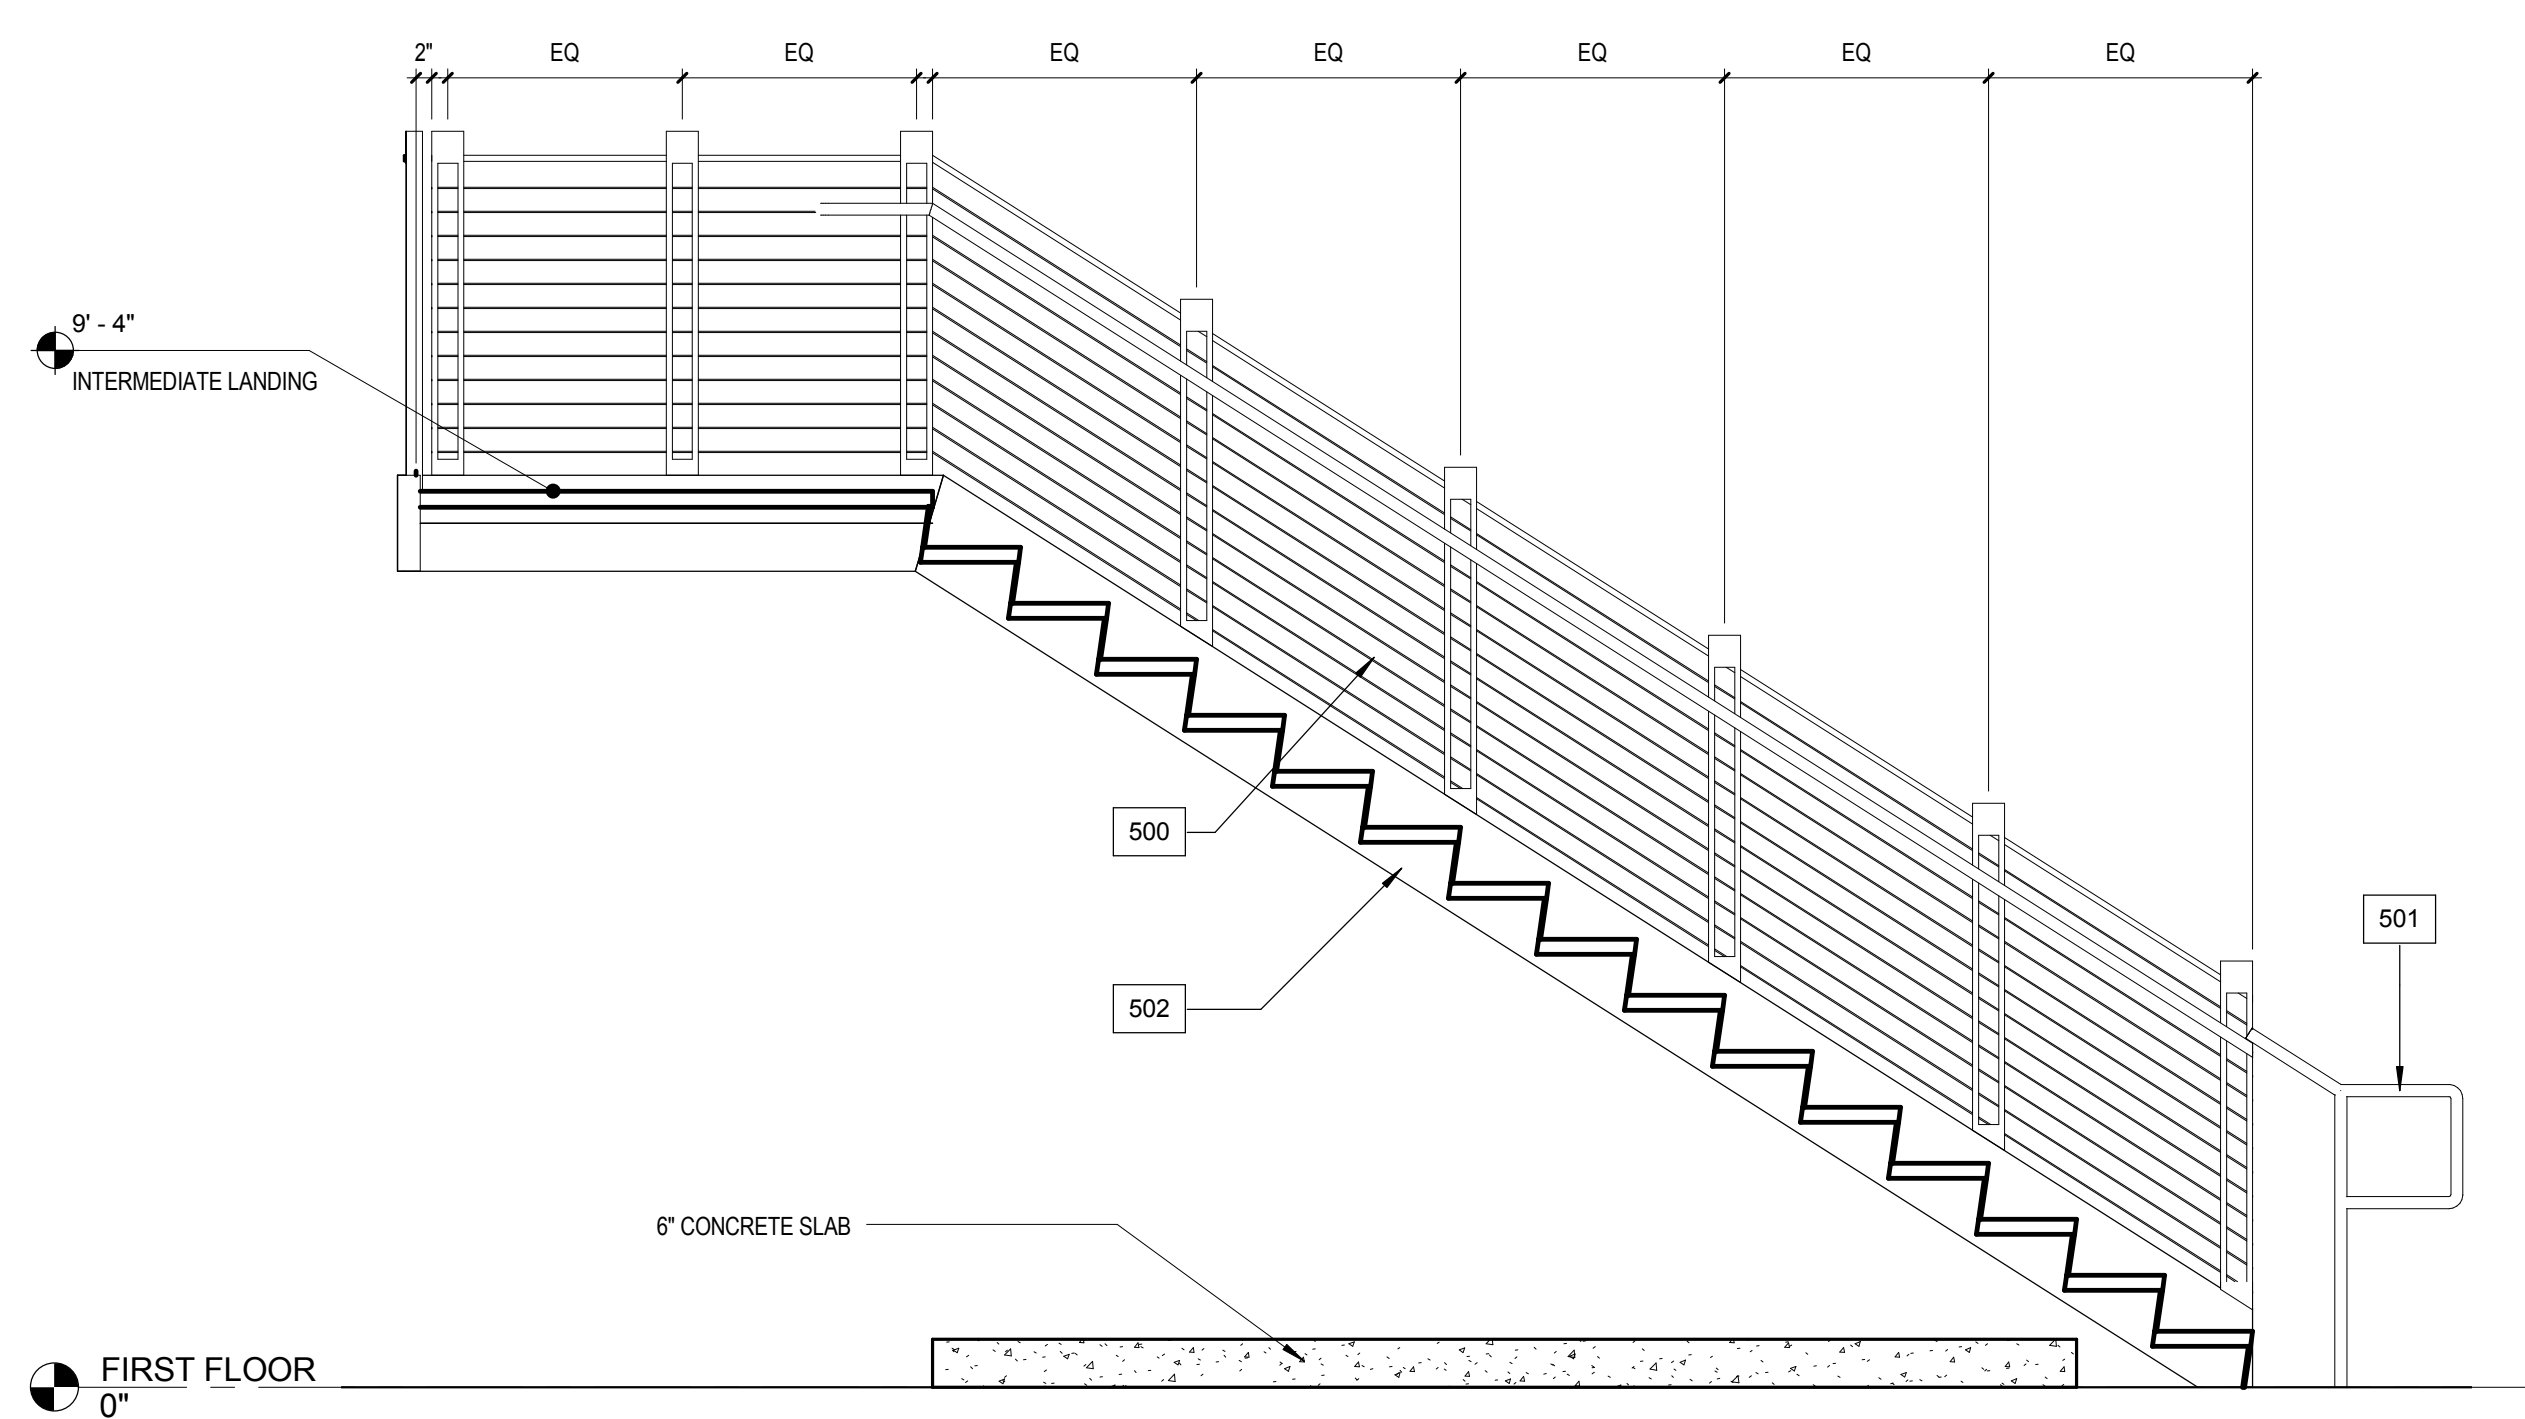


6 DETAIL - STAIR #2
1 1/2" = 1'-0"

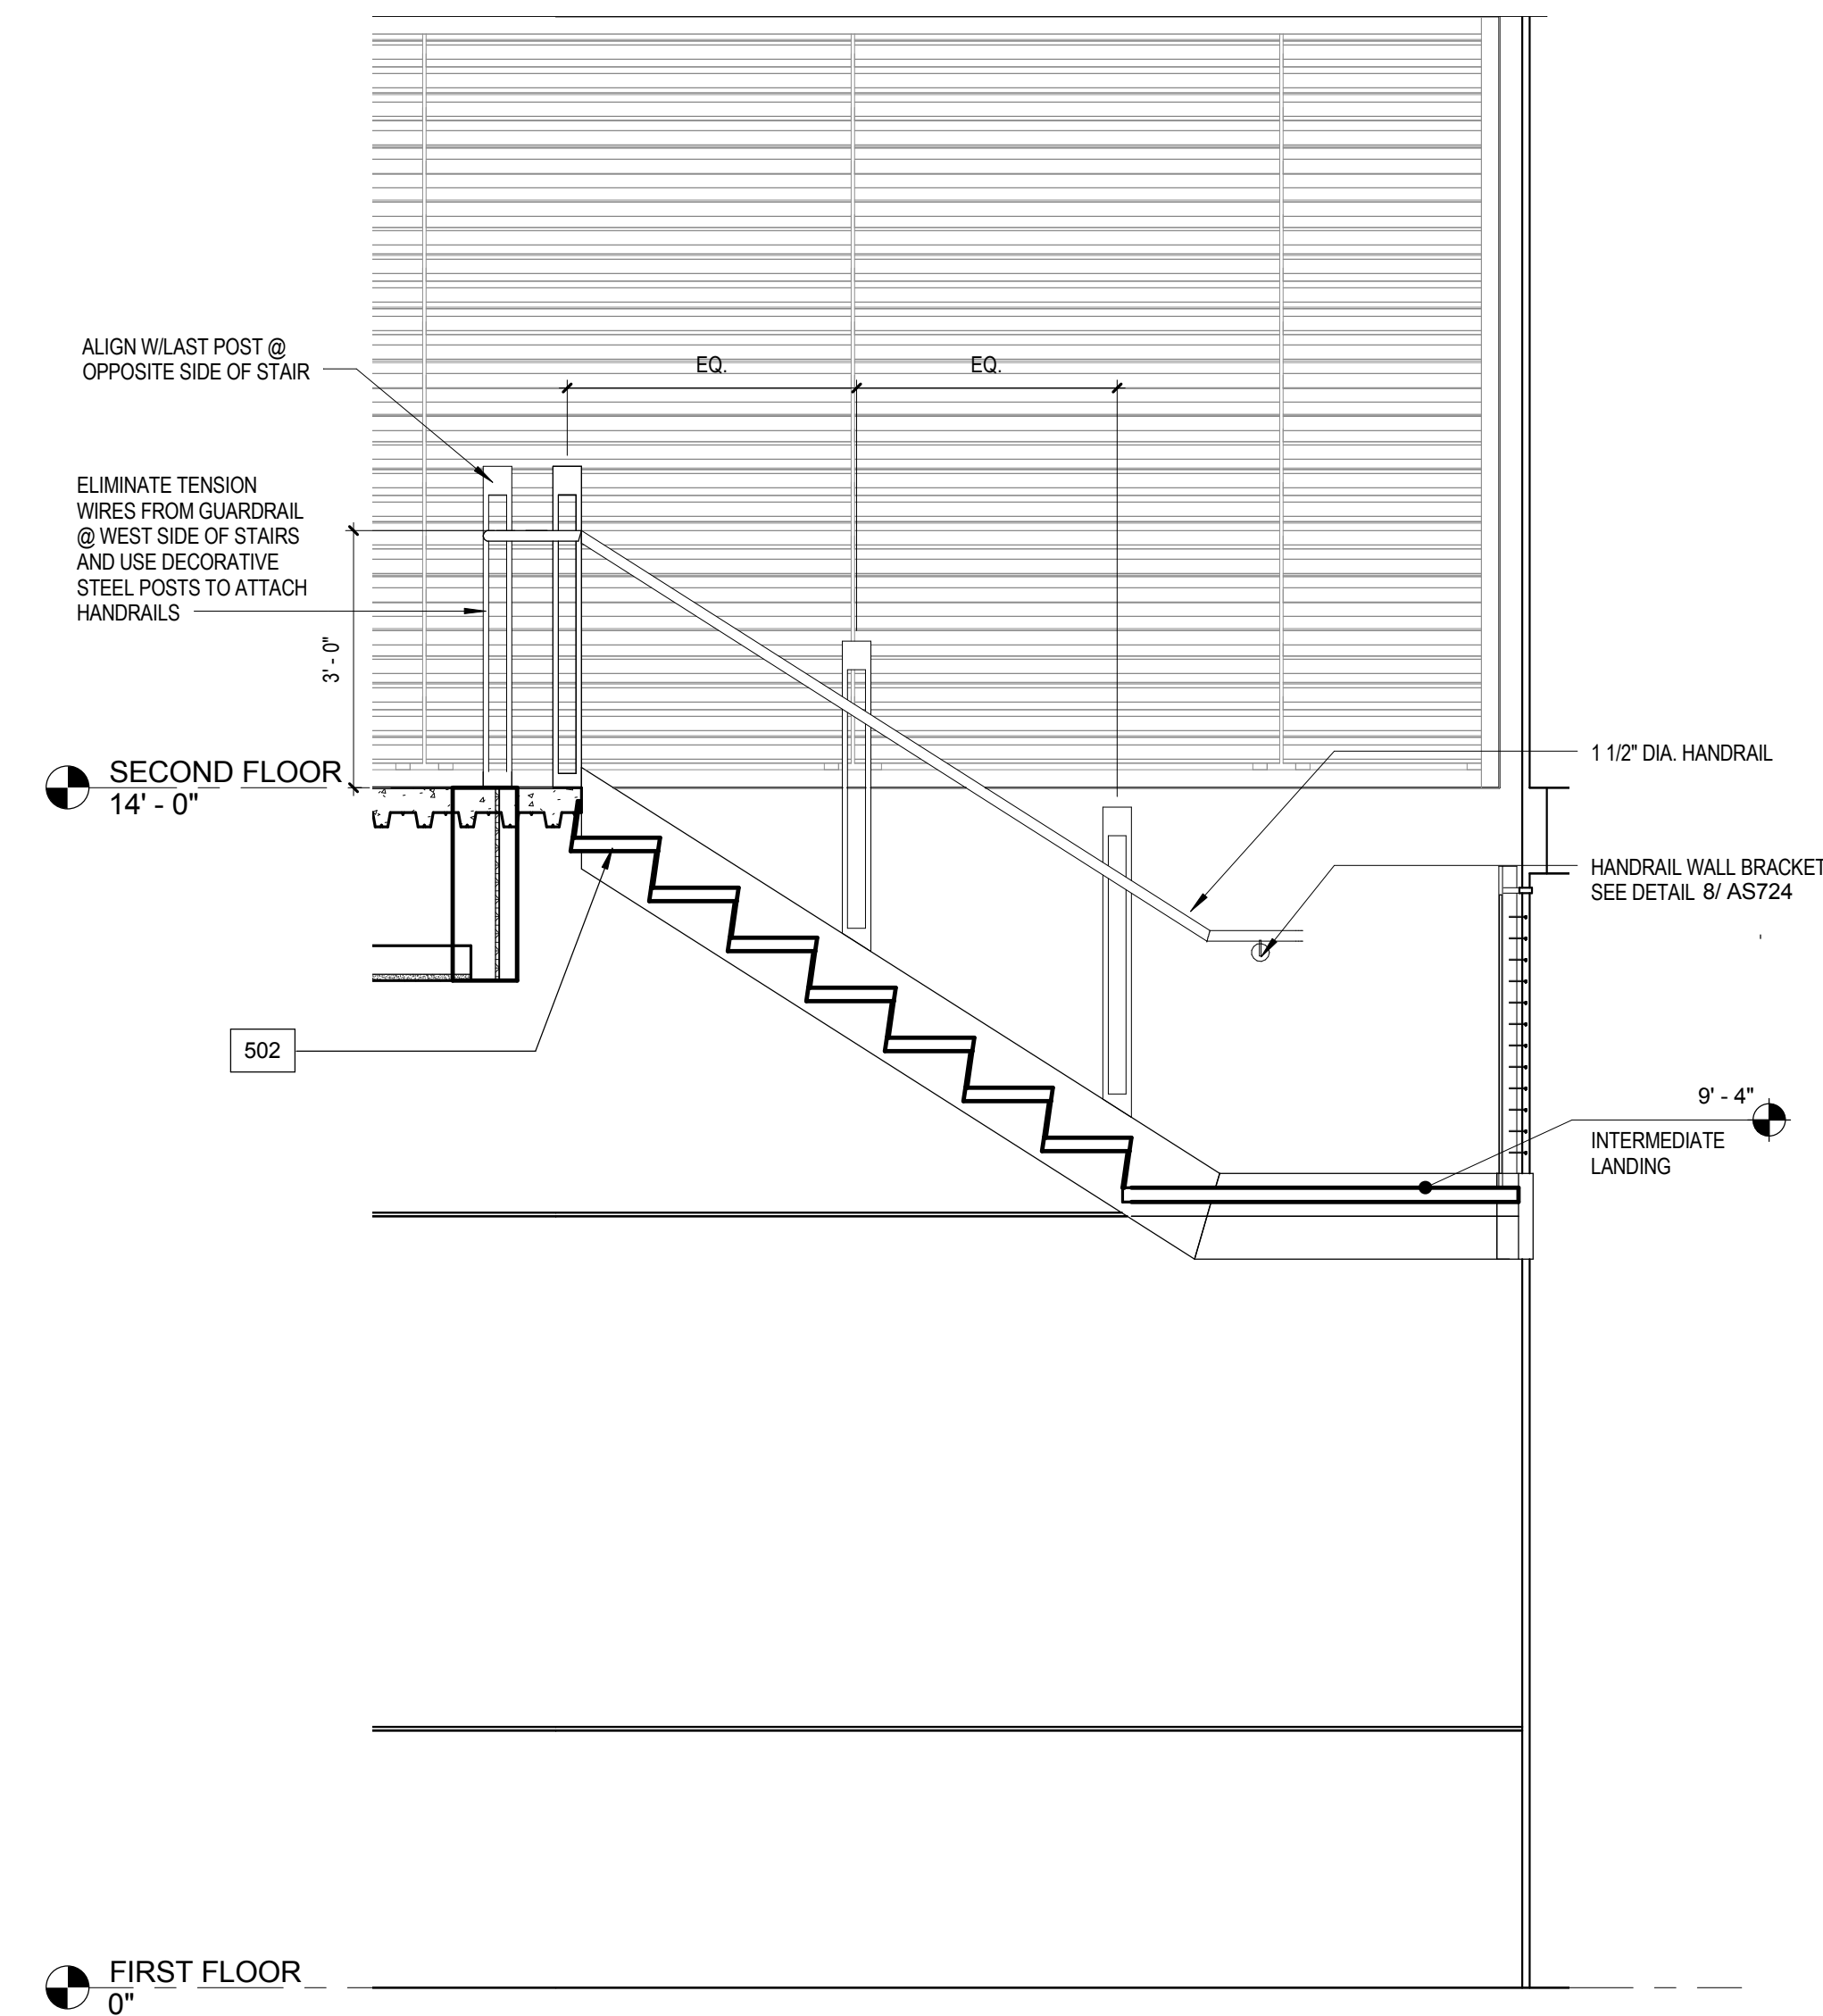

3 ELEVATION - STAIR #2
1/2" = 1'-0"



1 ELEVATION - STAIR #2
1/2" = 1'-0"

CONSULTANTS:			ARCHITECT/ENGINEERS:		Drawing Title STAIR 2 ELEVATIONS AND DETAILS	Project Title Mental Health Psychosocial Rehab Recovery and Health Care for Homeless Veteran Center		Project Number 570-217	Office of Construction and Facilities Management:  Department of Veterans Affairs
			 1827 E. Fir Avenue / Studio 103 / Fresno, CA 93720 T 559 322 2444 / www.hmcarchitects.com HMC PROJECT #1393002-000		Approved: Project Director	Location 2615 E. CLINTON AVE, FRESNO, CA 93703		Building Number 37	
						Date 08/11/2014	Checked Checker	Drawn SK	Drawing Number AS723 Dwg. 49 of 197